



DETALII ANUNT

Proprietar:	EXIM BANCA ROMANEASCA S.A.
Adresa:	BUCURESTI, SOS. MIHAI BRAVU, NR. 4, BLOC M 60 C, SC. 3, ET. 8, AP. 110, SECT. 2
Oras:	BUCURESTI
Sector:	2
Tip imobil:	APARTAMENT
Suprafata utila totala:	72,80 MP
An constructie:	≈ 1980
Nivel:	8 (S+P+8E)
Numar camere:	3
Pret promovare:	140.800 EURO
Plata:	IN RON LA CURSUL BNR DIN ZIUA VANZARII
Modalitate de achizitie:	PRIN VANZARE DIRECTA, PE BAZA DE OFERTA; NU ESTE PURTATOR DE TVA

CONTACT

E-mail:	administrare.dip@eximbank.ro
Telefon:	0377 906 720


POZE / HARTA

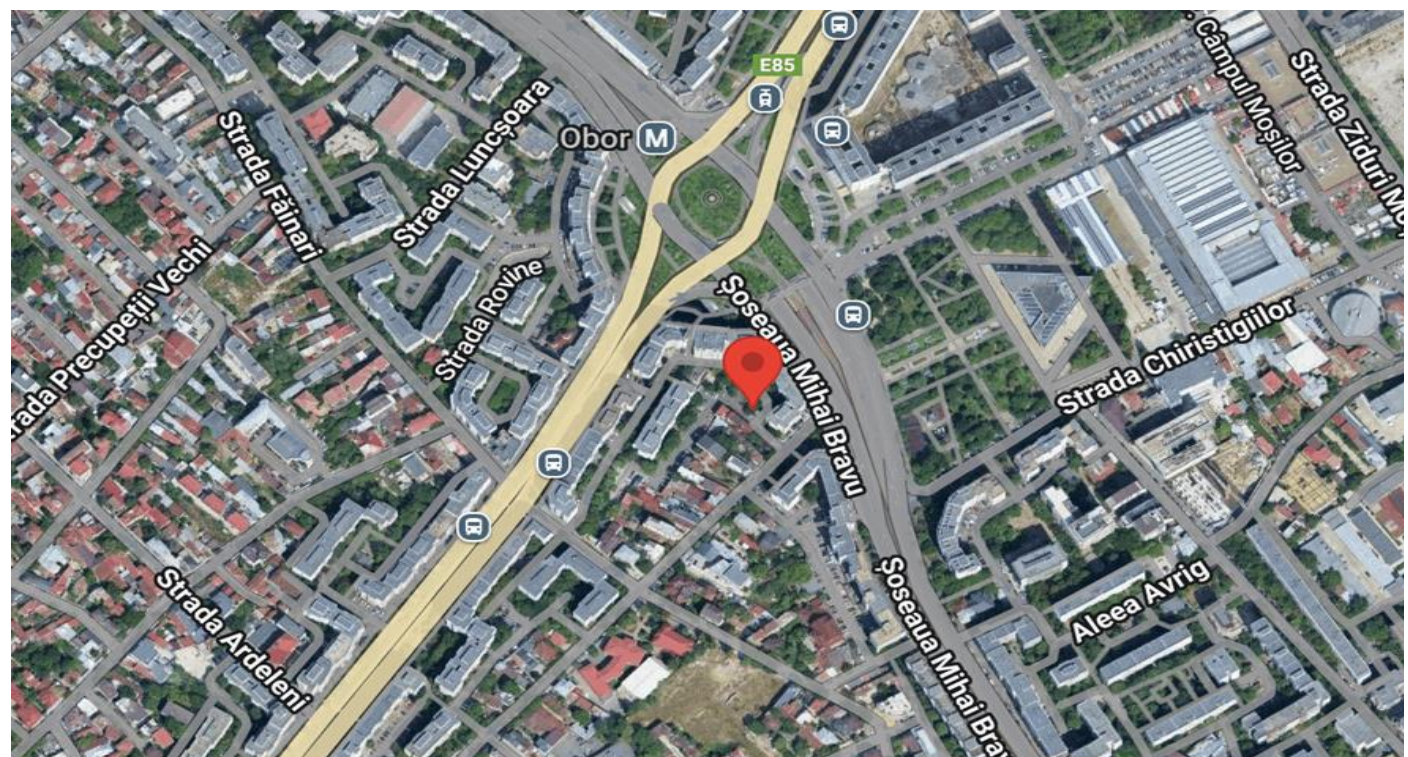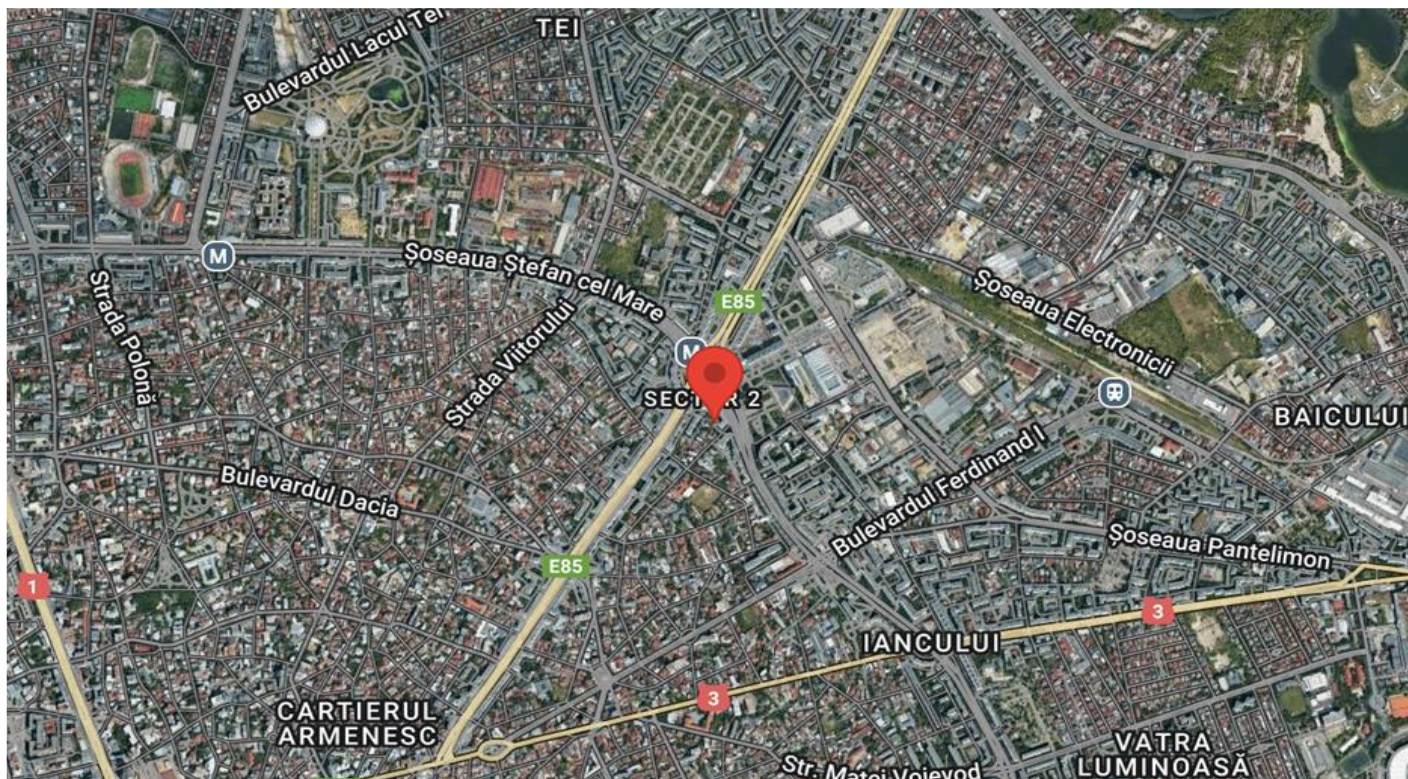

PERSPECTIVA IMOBIL



INTRARE IMOBIL

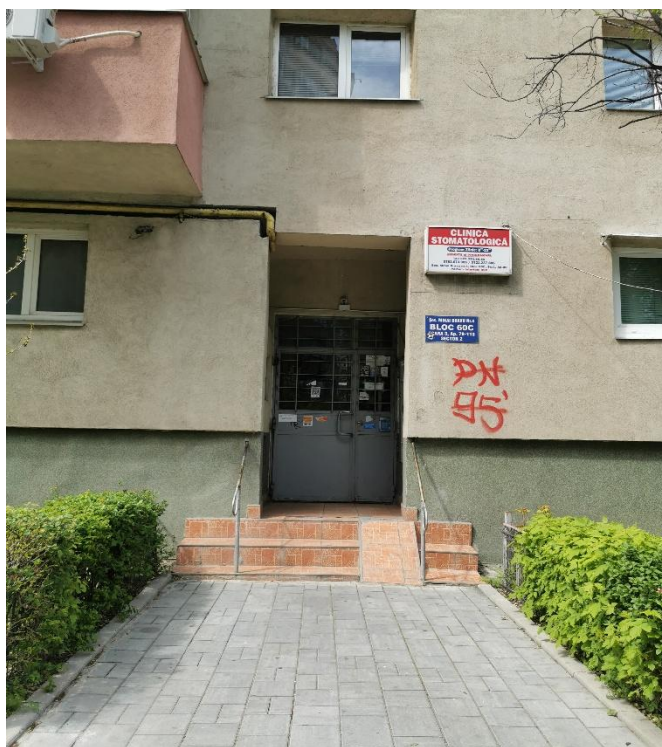

HOL



BALCON DORMITOR 1



BALCON LIVING



BUCATARIE



LIVING



DORMITOR 1



DORMITOR 2



BAIE




BAIE SERVICIU



RELEVU APARTAMENT

SCARA 1 : 100

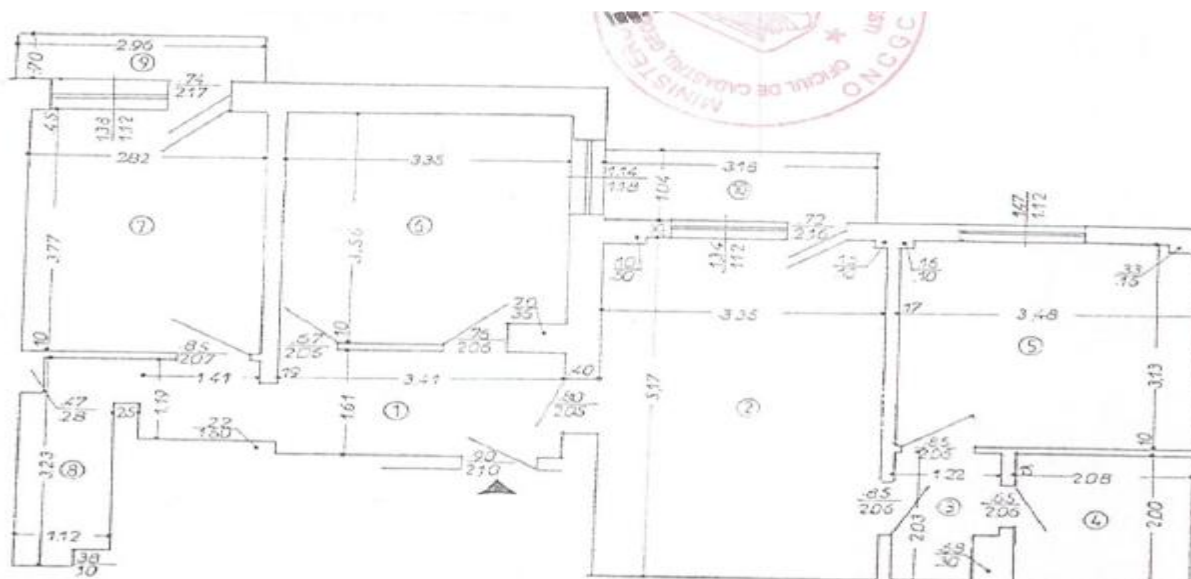

RECAPITULATIE

Nr. incăpere	Denumirea incăperii	Suprafata mp.
1.	Vestibul	7,17
2.	Camera	17,25
3.	SAS	2,27
4.	Baie	4,16
5.	Camera	10,82
6.	Bucătărie	11,67
7.	Camera	10,63
8.	Grup sanitar	3,45
TOTAL SUPRAFATA UTILA		67,42
9.	Balcoaj	2,07
10.	Balcon	3,31
TOTAL APARTAMENT		72,80

[Signature]