



DETALII ANUNT

Proprietar:	EXIM BANCA ROMANEASCA SA
Adresa:	BUCURESTI, STR SOLDAT BARBU NICOLAE, NR 6, BL 13, SC 2, ET 4, AP 31, SECT 4
Oras:	BUCURESTI
Sector	4
Tip imobil:	APARTAMENT
Compartimentare:	CAMERA ZI (15,98 MP) + CAMERA (13,28 MP) + DEBARA (2,92 MP) + BAIE (4,07 MP) + BUCATARIE (6,20 MP) + HOL (8,78 MP) = 51,23 MP + 1 BALCON (3,63 MP) = S.U.T. 54,86 MP
Suprafata utila:	51,23 MP
An constructie:	≈ 1984
Nivel:	4 (S+P+4E)
Numar camere:	2
Pret promovare:	79.200 EURO
Plata:	IN RON LA CURSUL BNR DIN ZIUA VANZARII
Modalitate de achizitie:	PRIN VANZARE DIRECTA, PE BAZA DE OFERTA; NU ESTE PURTATOR DE TVA

CONTACT

E-mail	administrare.dip@eximbank.ro
Telefon	021 304 80 42

POZE / HARTA

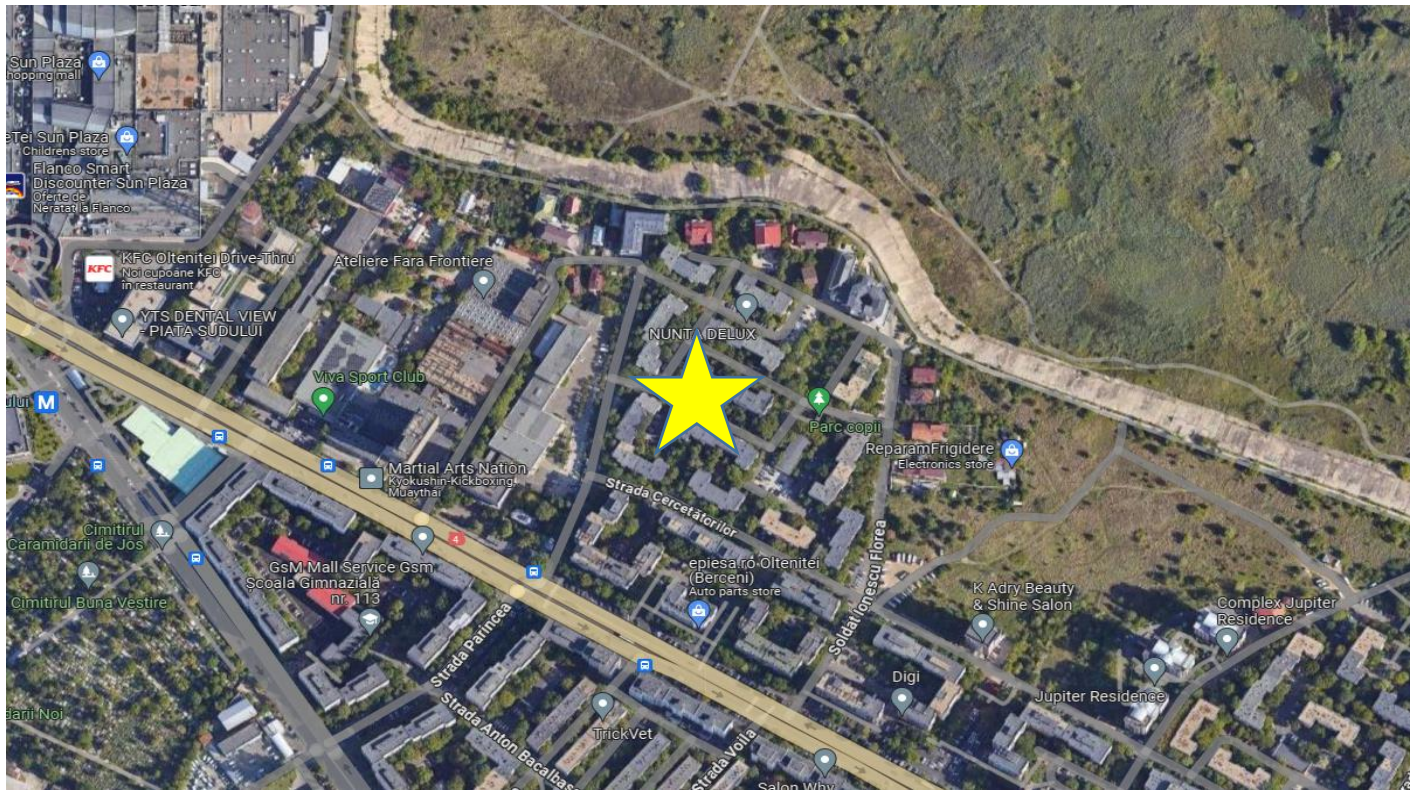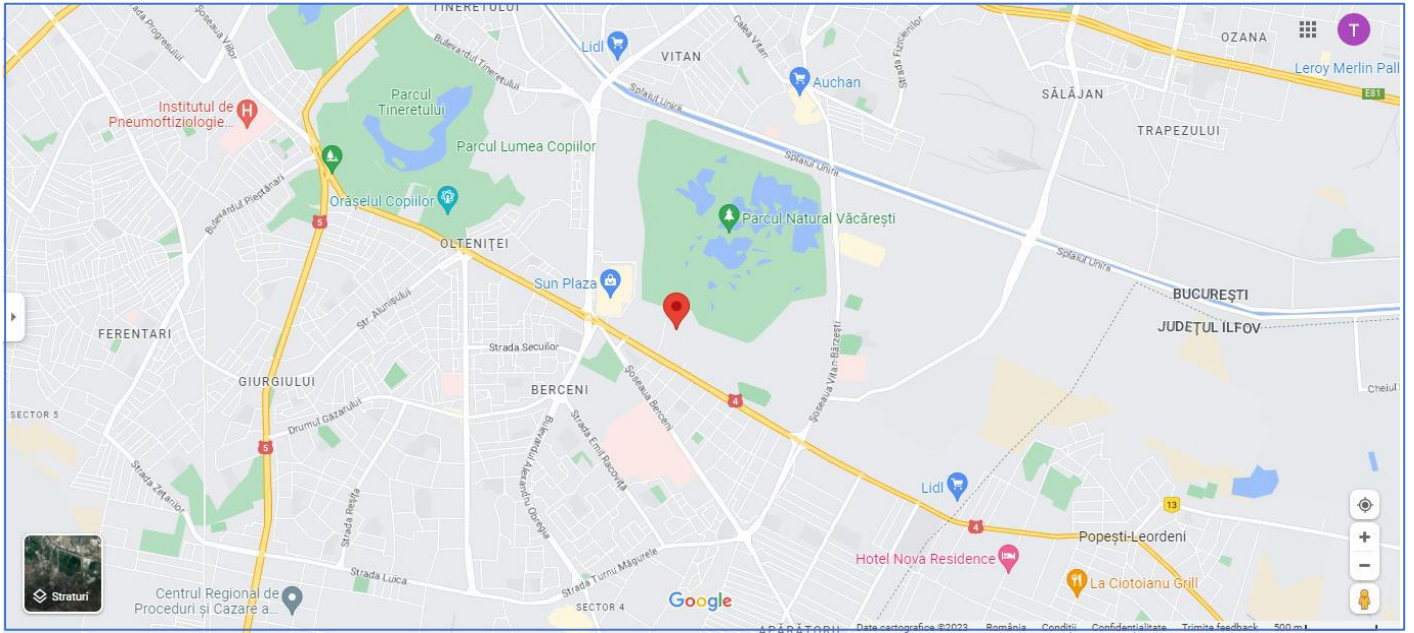

PERSPECTIVA IMOBIL




INTRARE IMOBIL



HOL



DEBARA

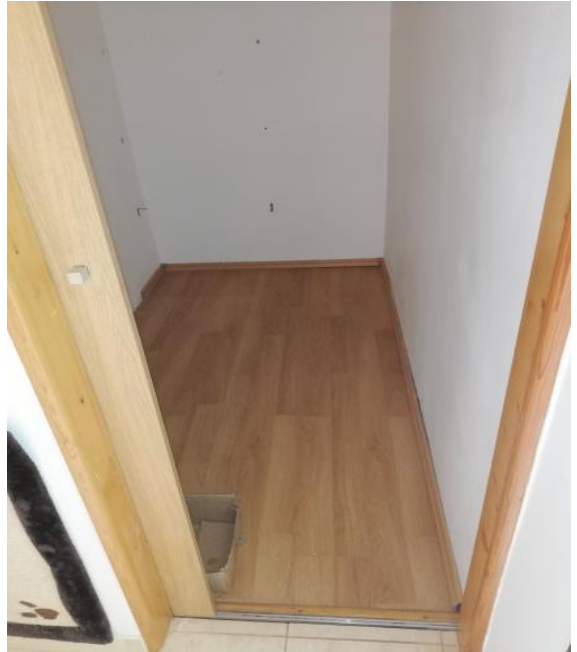

BUCATARIE



BAIE



BALCON



CAMERA 1




CAMERA 2



RELEVU APARTAMENT 2 CAMERE

Sc. 1:100

Nr. Cadastral al imobilului	Adresa imobilului		
1150/31	Bucuresti sector 4, Str. Soldat Barbu Nicolae nr.6, bl.13, sc.2, etaj 4, ap.31.		
Carte funciara colectiva nr.	UAT	SECTOR 4	
Cod unitate individuala (U)	1150-C1-U31	CF individuala	

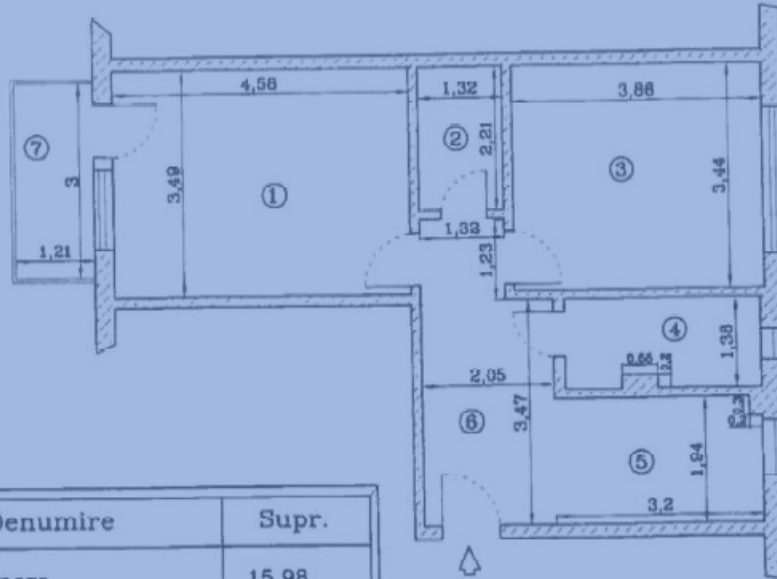

Nr.	Denumire	Supr.
1	Camera	15.98
2	Debara	2.92
3	Camera	13.28
4	Baie	4.07
5	Bucatarie	8.20
6	Hol	8.78
Suprafata utila		51.23
7	Balcon	3.63
Suprafata totala		54.86